


The designs and details on this drawing are copyright and must not be reproduced without the permission of **JOHNSON FELLOWS LLP** © 2012

All dimensions, sizes etc., to be checked on site by the contractor before work commences. Figured dimensions to be used in preference to scaling. Any errors or omissions must be reported to **JOHNSON FELLOWS LLP** at once.

KEY

—— Open joints

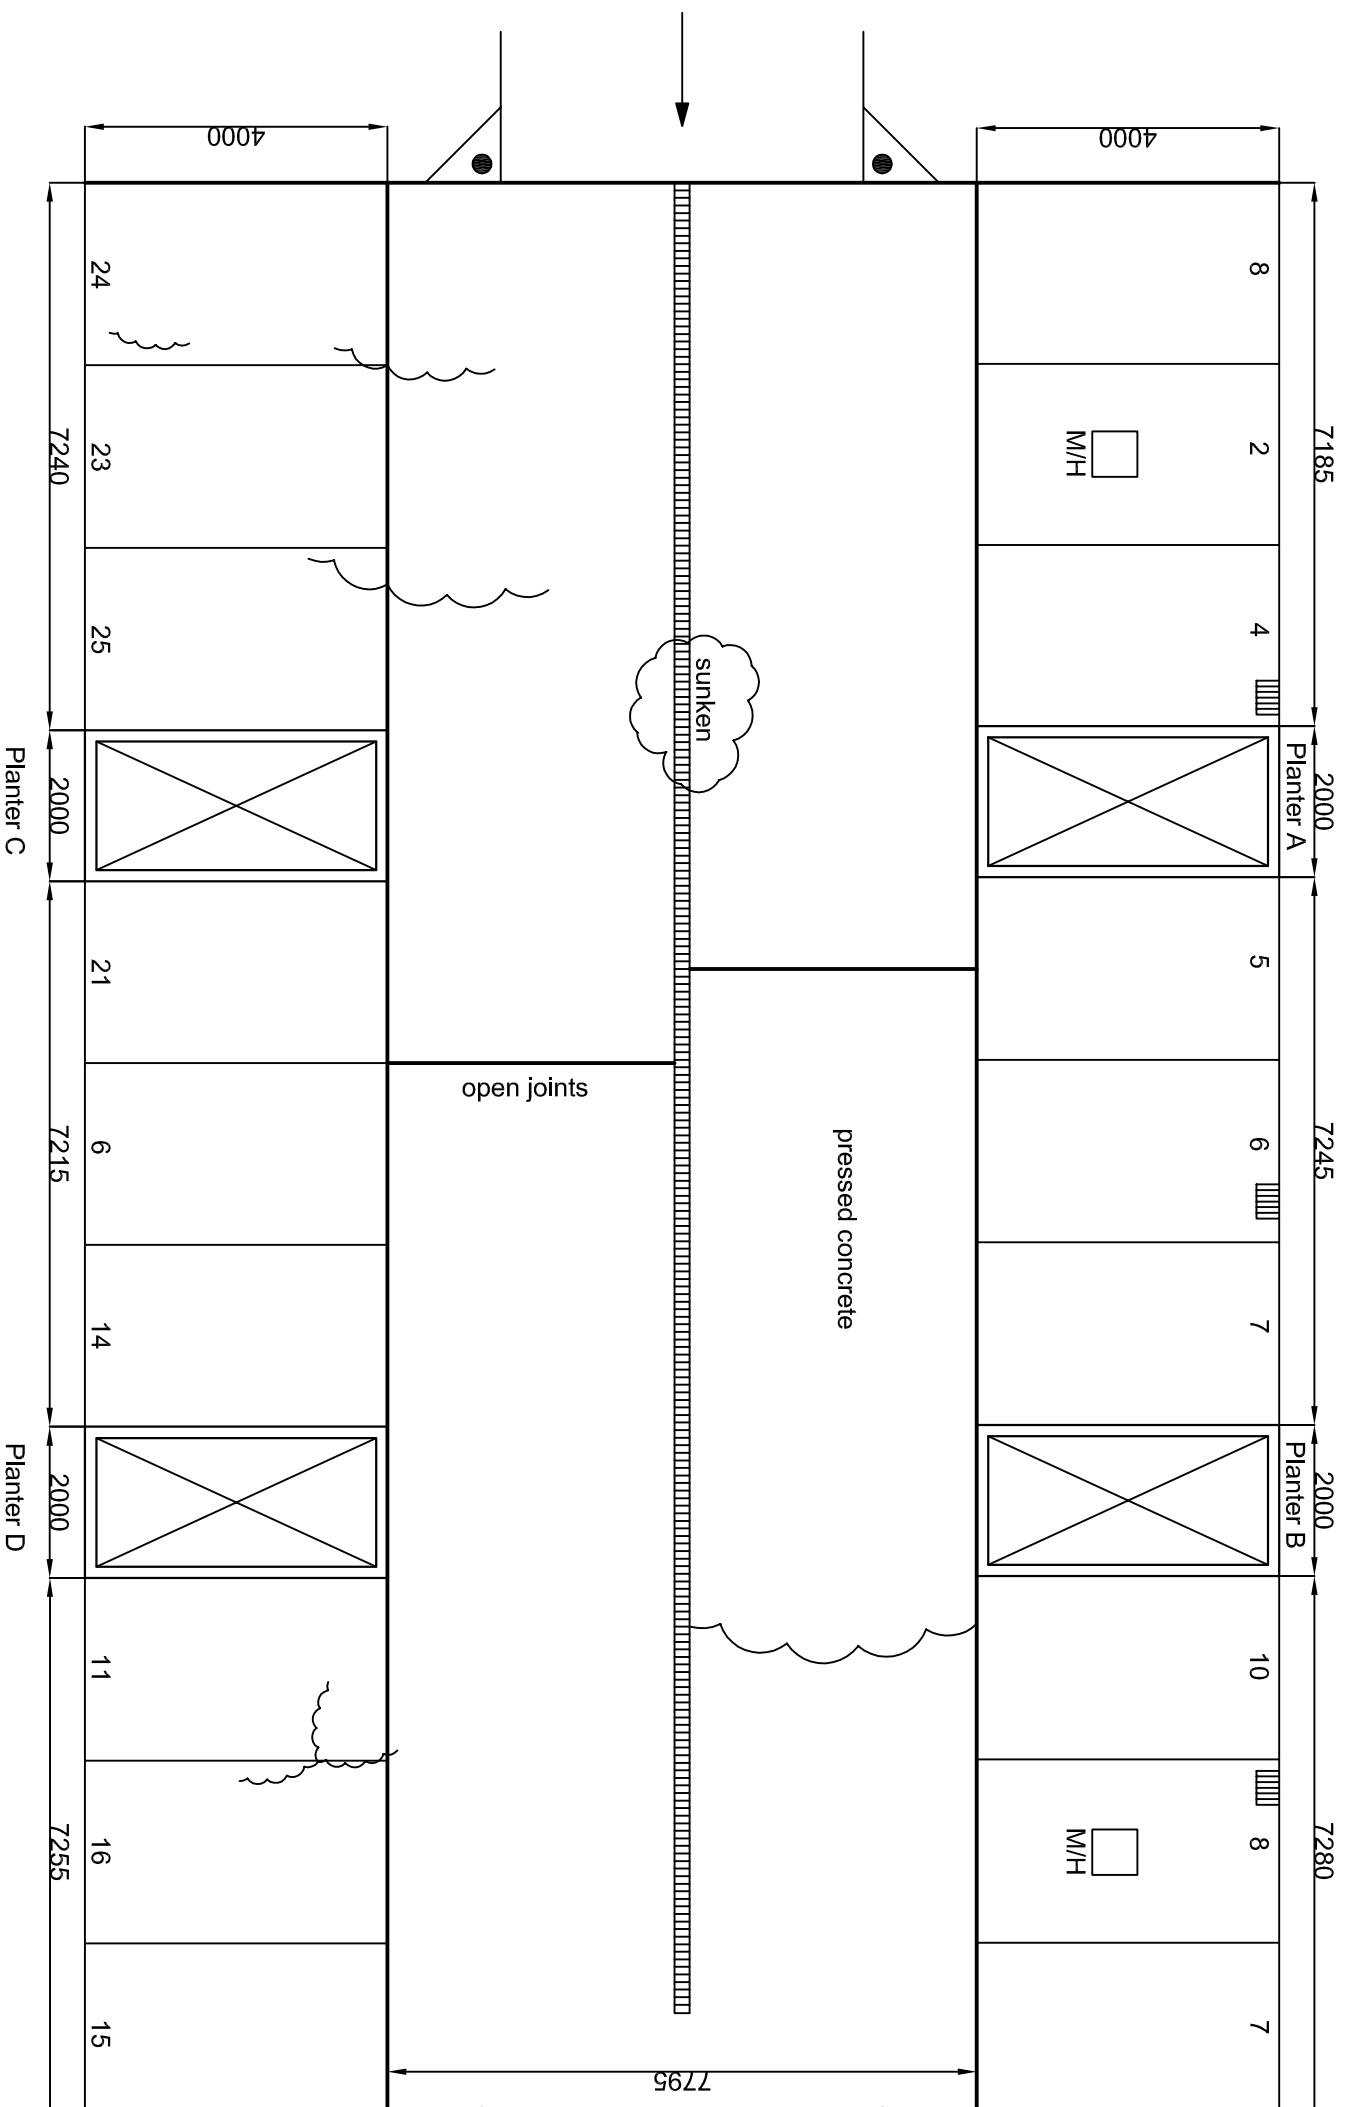

JOHNSON FELLOWS

CHARTERED SURVEYORS
 CHARTER HOUSE, 163 NEWHALL STREET
 BIRMINGHAM B3 1SW
 Telephone: 0121 6439337 Facsimile: 0121 6436407

Client

South Heritage
 Management Company

Project

Stones Square,
 Shewsbury

Drawing Title

Indicative Car Park Plan

| | | | |
|-------------|-------------|------------|----------|
| Scale | Drawn by | Date | Revision |
| 1:100 @A3 | AM | 30/11/2012 | |
| Project No. | Drawing No. | | |
| S144.1 | 001 | | |